

© 2022 RPS Group
 Notes
 1. This drawing has been prepared in accordance with the scope of RPS's appointment with its client and is subject to the terms and conditions of that appointment. RPS accepts no liability for any use of this document other than by its client and only for the purposes for which it was prepared and provided.
 2. If received electronically it is the recipient's responsibility to print to correct scale. Only written dimensions should be used.

Legend

 Site Location


Rev	Description	By	CB	Date



**PHOTOVOLT
 DEVELOPMENT PARTNERS**

Client -
 Project Botley West Solar Farm
 Title Site Location Plan - North
 Status **DRAFT** Drawn By **JM** PM/Checked By **CD**
 Project Number **OXF12426** Scale @ A3 **1:25,000** Date Created **NOV 2022**
 Figure Number **1** Rev -

O:\12426 Proposed DCO Scale Solar Development\860mm\Tech\Drawings\12426-0040-01.mxd

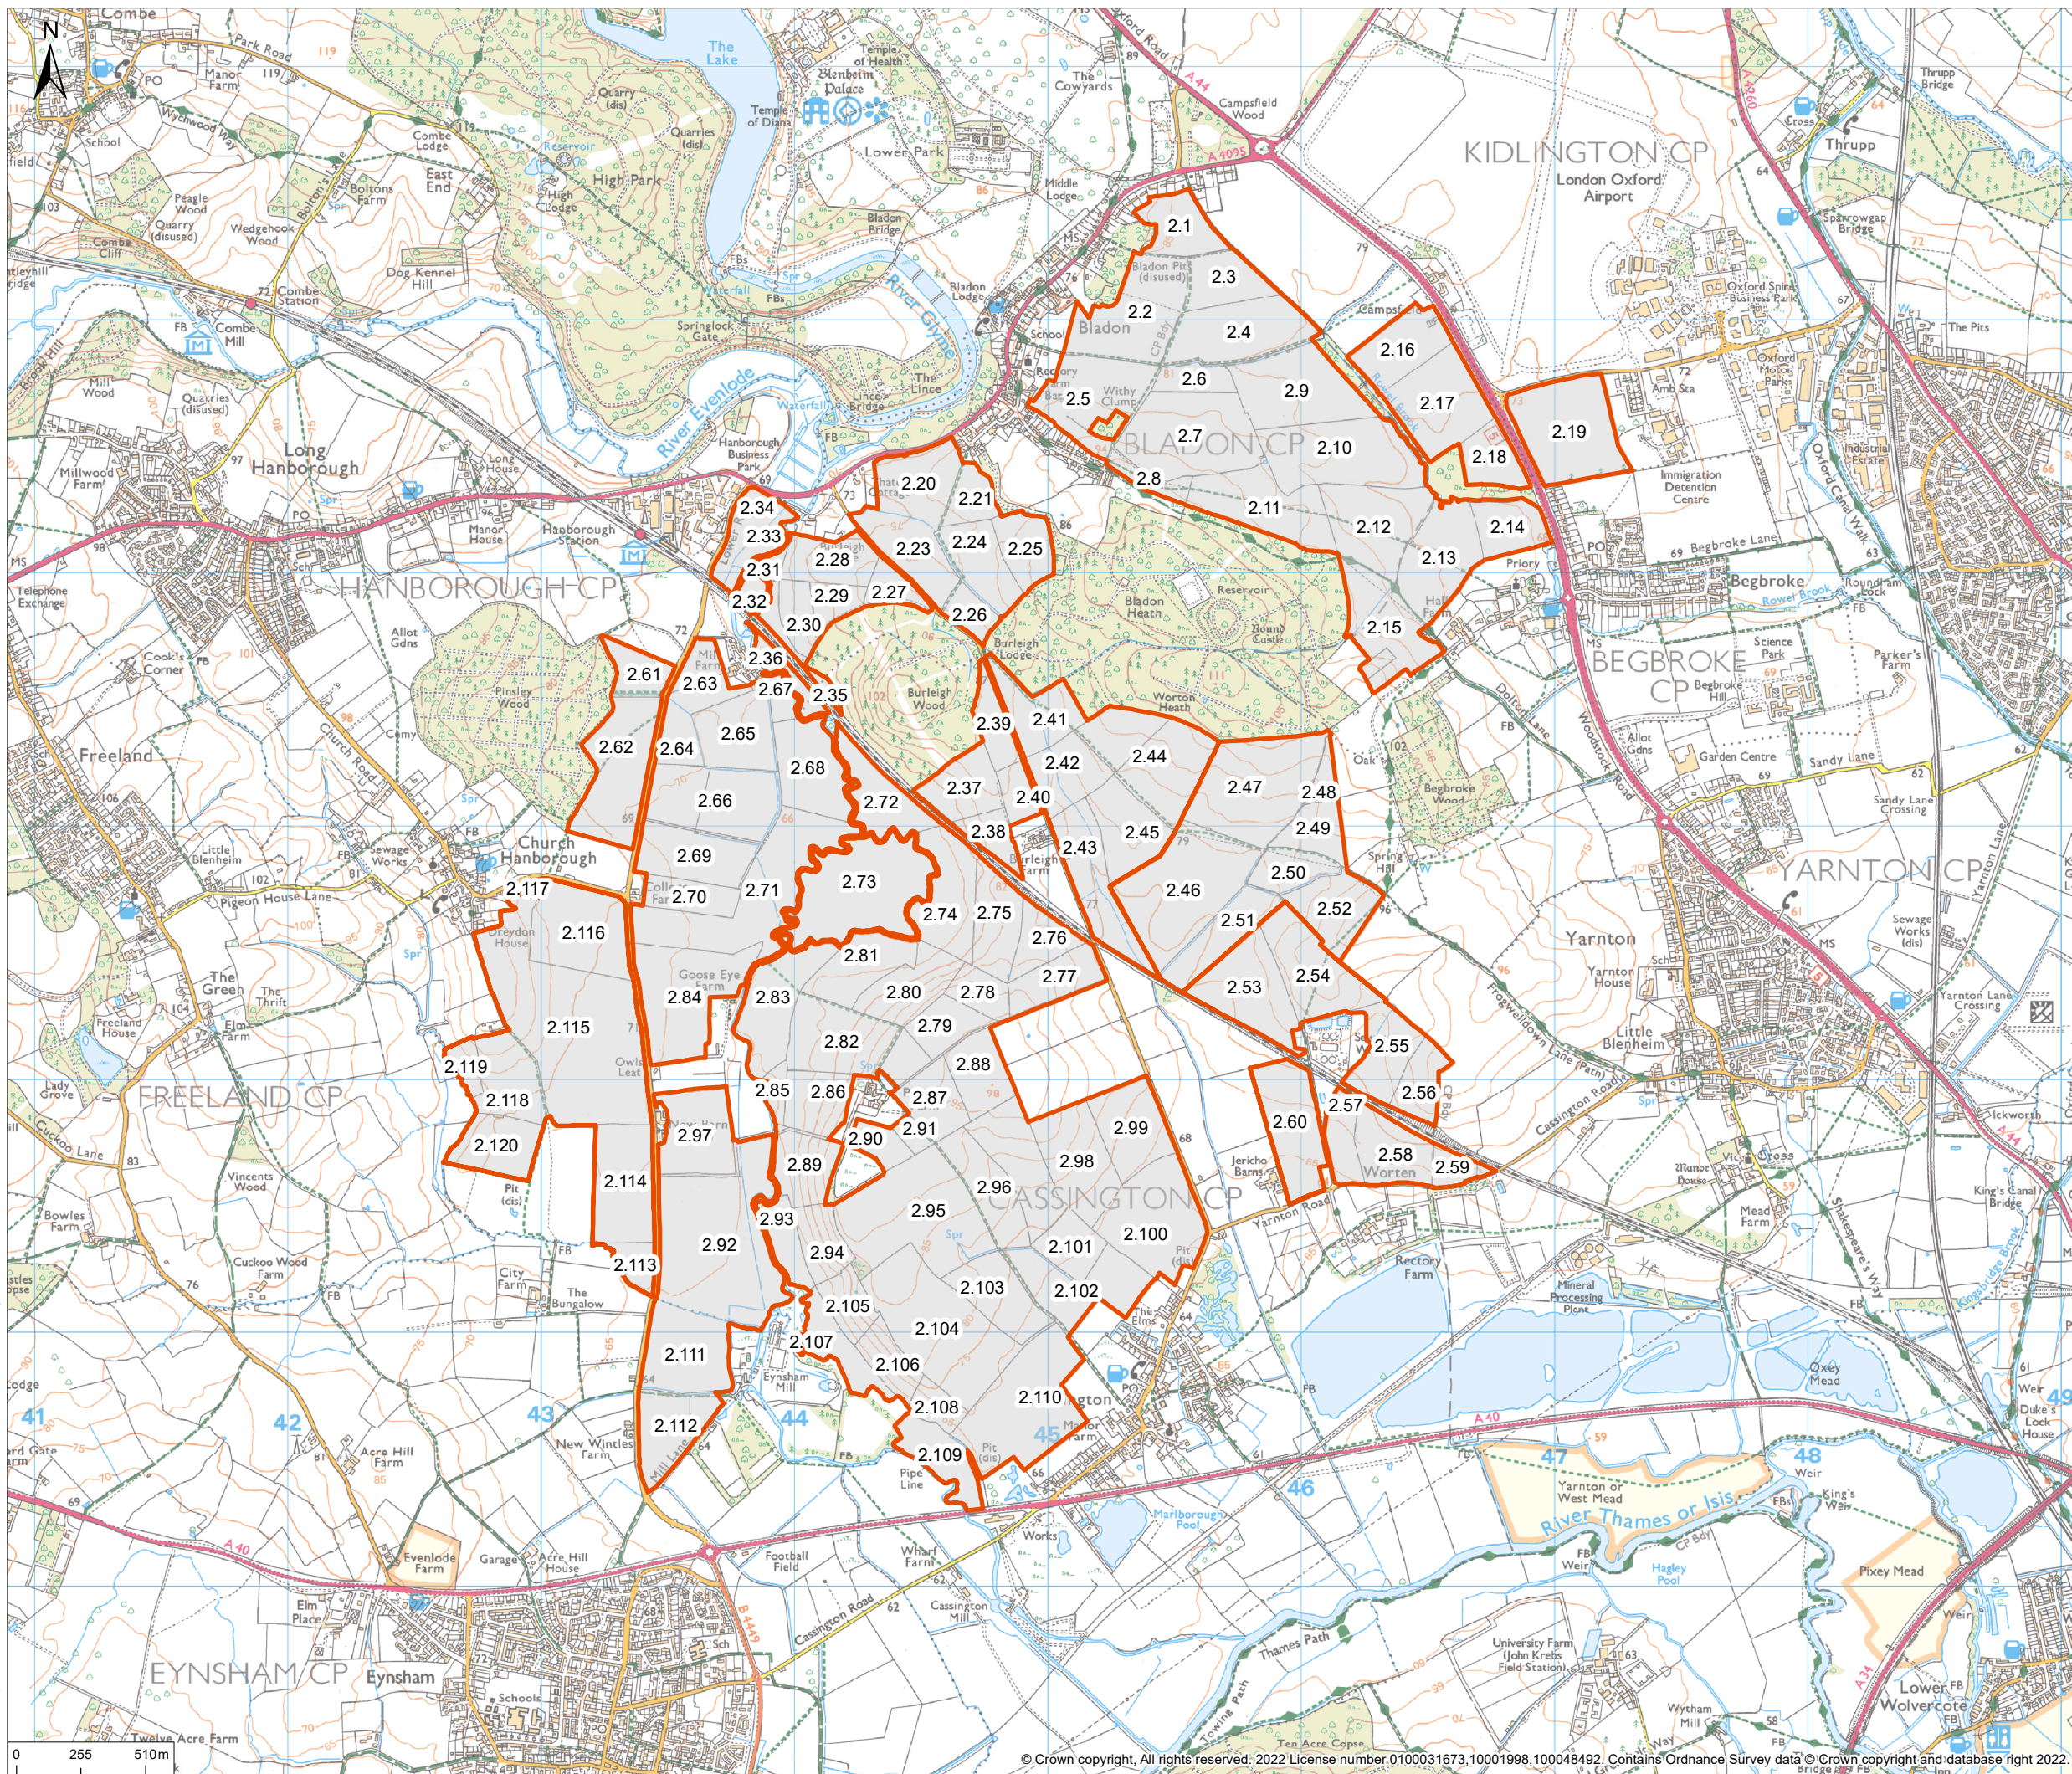

© 2022 RPS Group
 Notes
 1. This drawing has been prepared in accordance with the scope of RPS's appointment with its client and is subject to the terms and conditions of that appointment. RPS accepts no liability for any use of this document other than by its client and only for the purposes for which it was prepared and provided.
 2. If received electronically it is the recipient's responsibility to print to correct scale. Only written dimensions should be used.


Legend
 Site Location

Rev	Description	By	CB	Date



Client -
 Project Botley West Solar Farm
 Title Site Location Plan - Middle
 Status **DRAFT** Drawn By **JM** PM/Checked By **CD**
 Project Number **OXF12426** Scale @ A3 **1:25,000** Date Created **NOV 2022**
 Figure Number **1** Rev -

O:\12426 Proposed DCO Scale Solar Development 860mm\Tech\Drawings\12426-0040-01.mxd

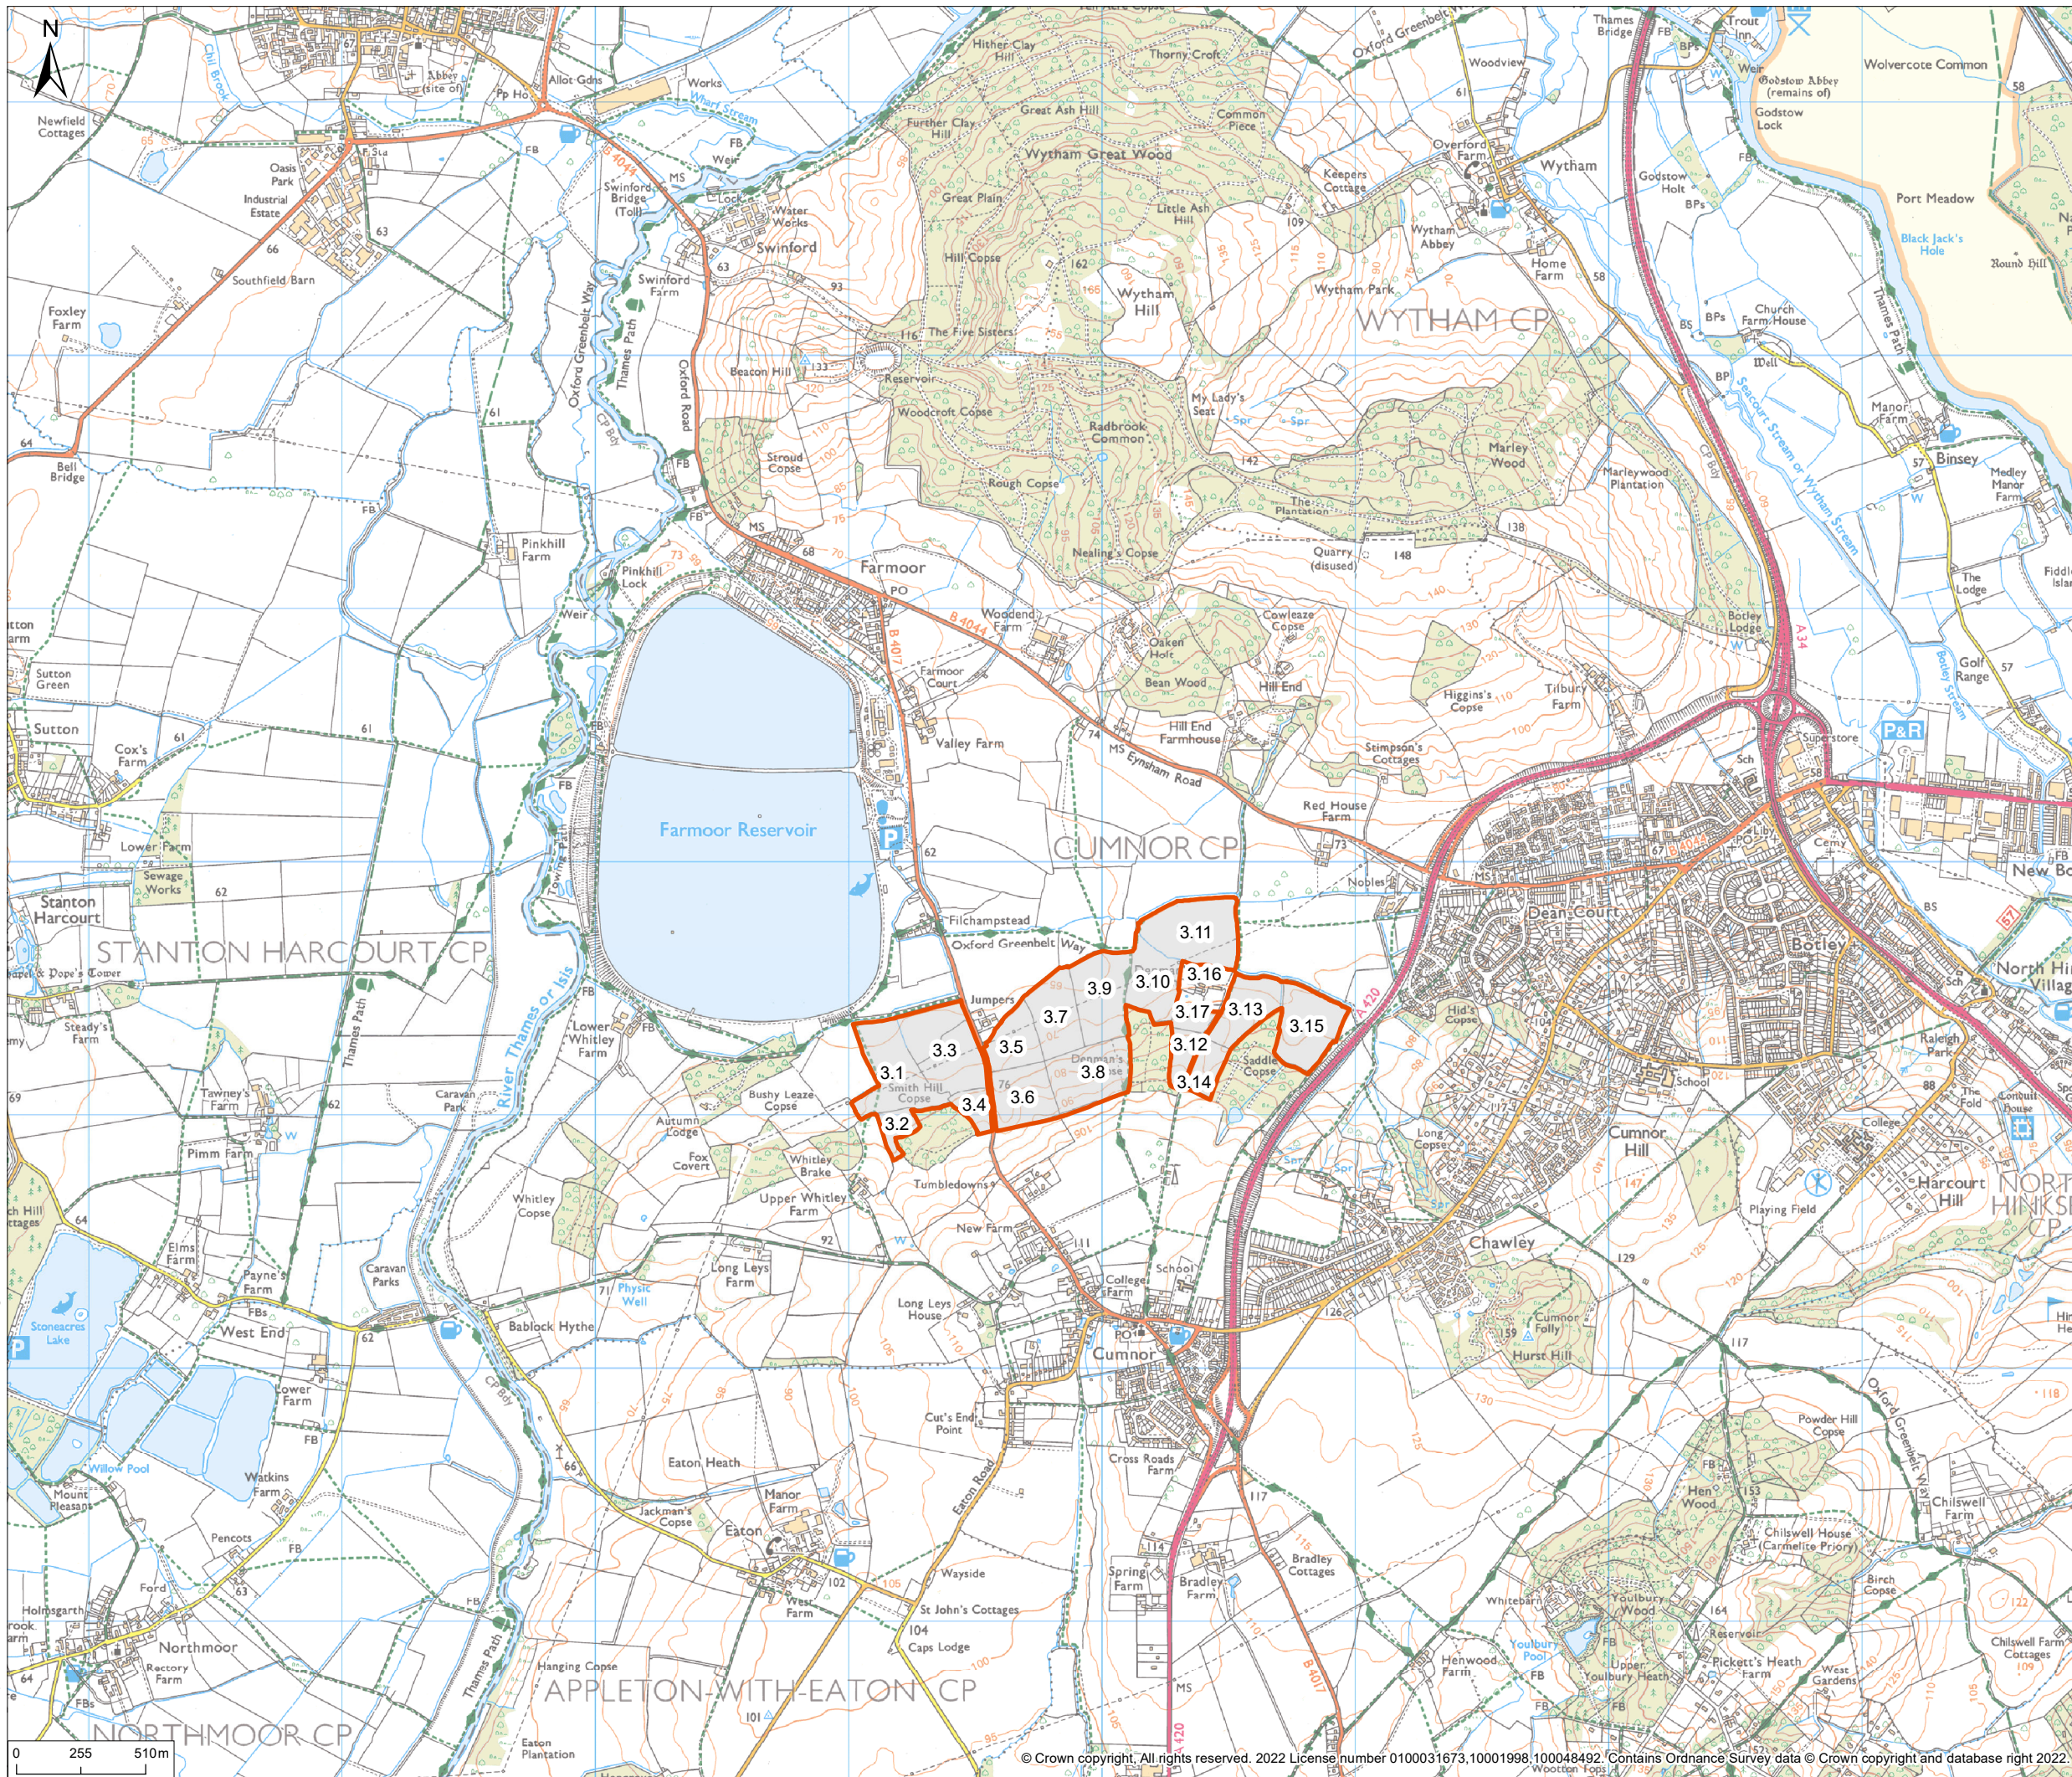

© 2022 RPS Group
 Notes
 1. This drawing has been prepared in accordance with the scope of RPS's appointment with its client and is subject to the terms and conditions of that appointment. RPS accepts no liability for any use of this document other than by its client and only for the purposes for which it was prepared and provided.
 2. If received electronically it is the recipient's responsibility to print to correct scale. Only written dimensions should be used.

Legend

 Site Location

Rev	Description	By	CB	Date



**PHOTOVOLT
 DEVELOPMENT PARTNERS**

Client	-	Drawn By	JM	PM/Checked By	CD
Project	Botley West Solar Farm	Scale @ A3	1:25,000	Date Created	NOV 2022
Title	Site Location Plan - South	Figure Number	1	Rev	-

O:\112426 Proposed DCO Scale Solar Development 860mm\Tech\Drawings\12426-0040-01.mxd