


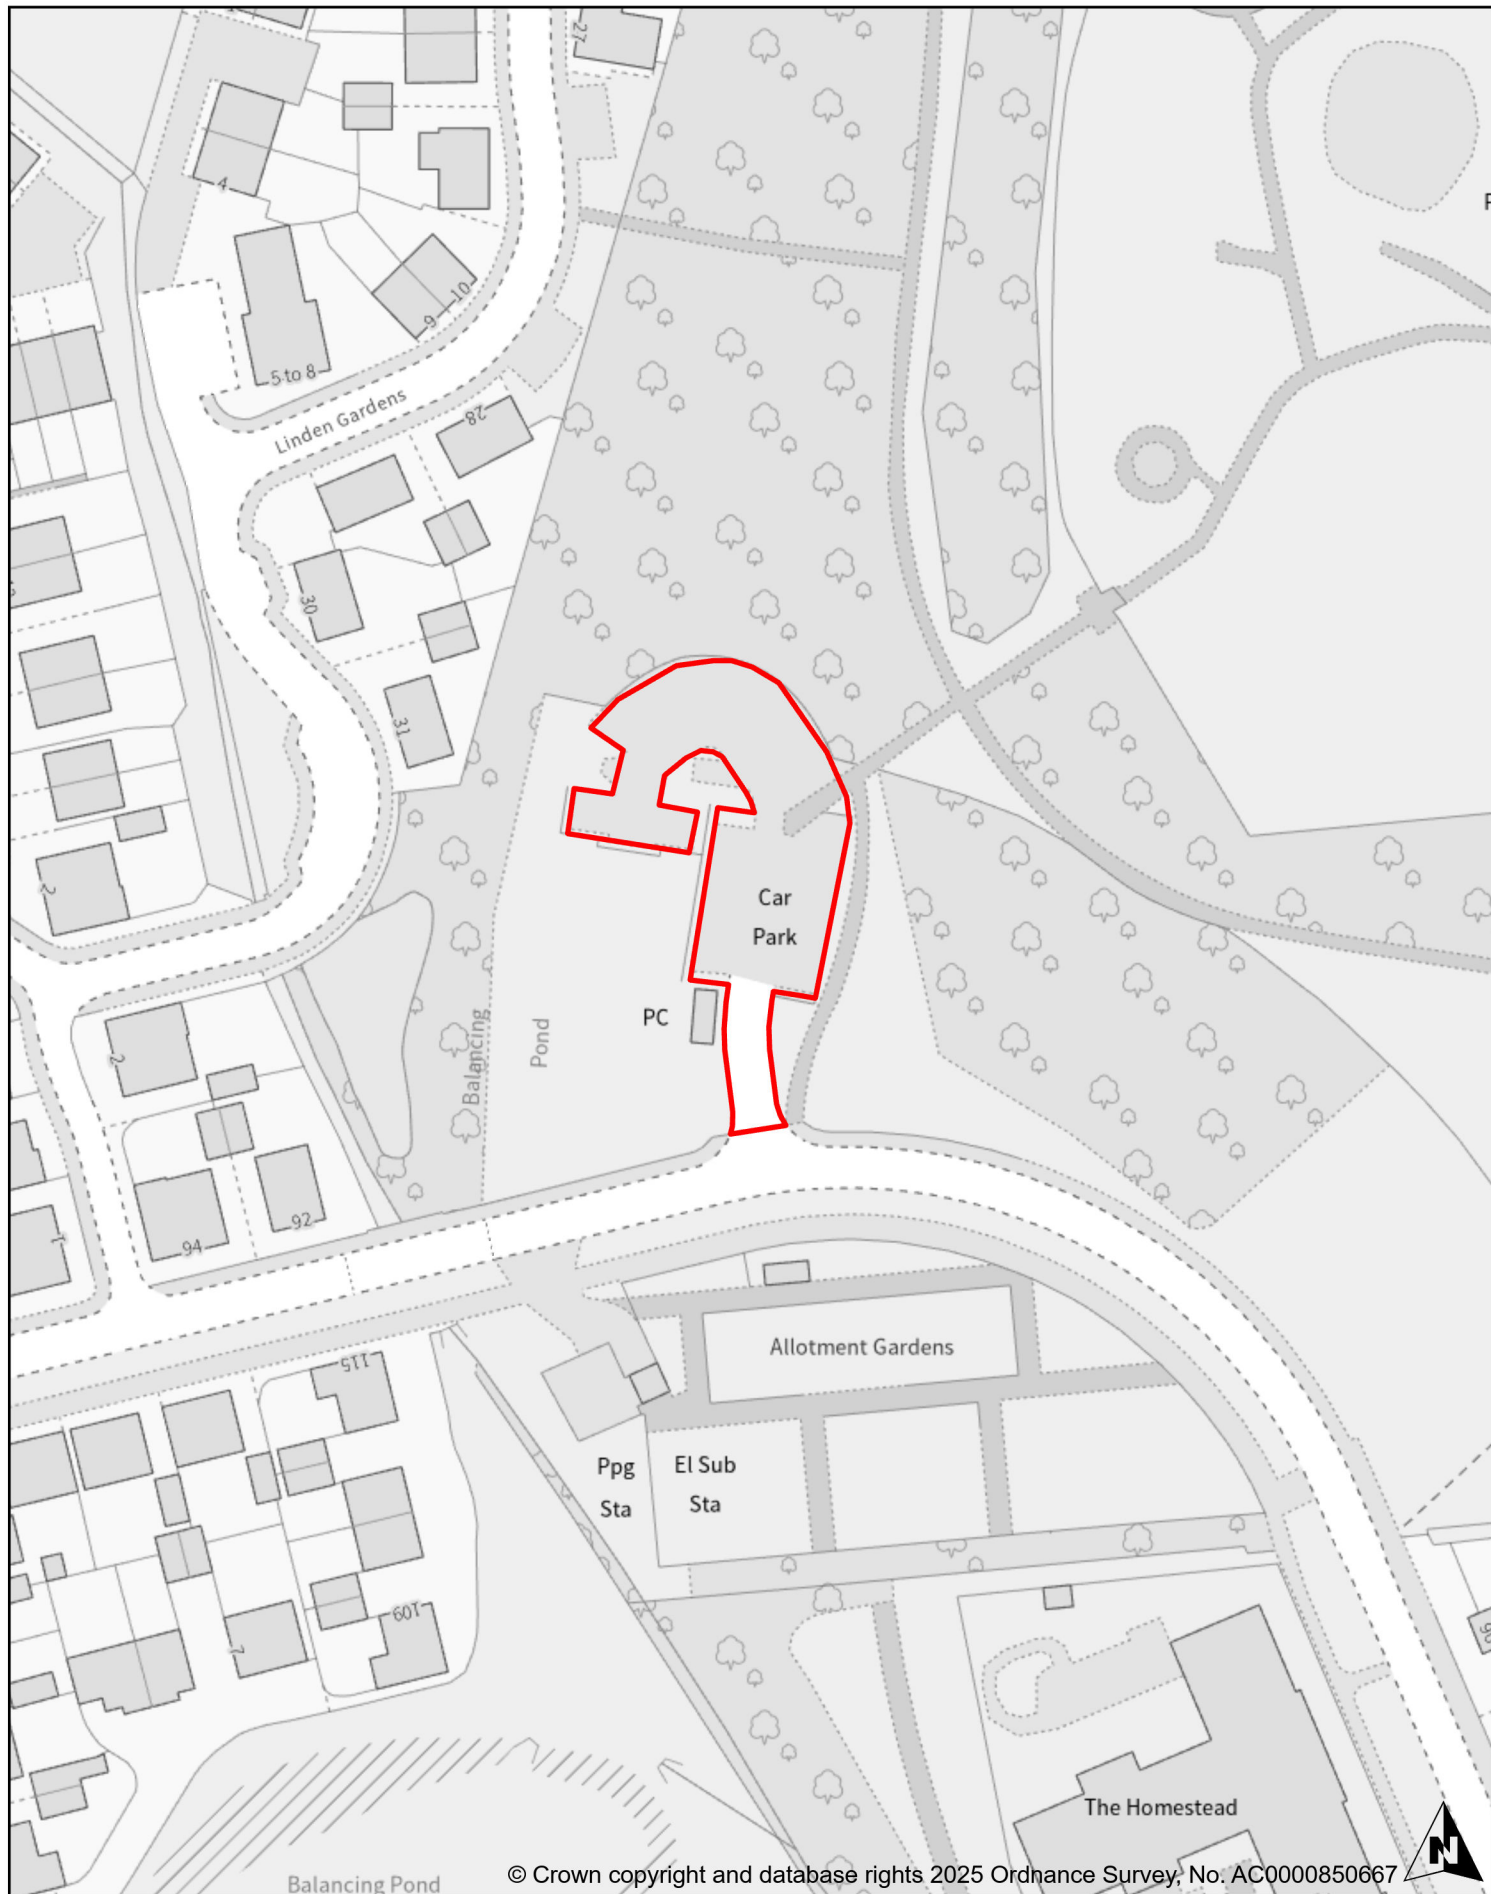

Car Park:	Kilkeny, Elmhurst Way, Brize Norton
Plan Number:	19
Department:	Car Parking
Date: 22.12.2025	Scale: 1:1000



WEST OXFORDSHIRE
DISTRICT COUNCIL