

Dated: 14th February 2024

**WEST OXFORDSHIRE DISTRICT COUNCIL
(OFF-STREET PARKING PLACES) No.1 ORDER 2021
(VARIATION) (NO.1) ORDER 2024**

WEST OXFORDSHIRE DISTRICT COUNCIL
(OFF-STREET PARKING PLACES) No. 1 ORDER 2021
(VARIATION) (NO.1) ORDER 2024

WEST OXFORDSHIRE DISTRICT COUNCIL (“the Council”) in exercise of its powers under Sections 32, 33, 35 and Part IV of Schedule 9 of the Road Traffic Regulation Act 1984 (“the 1984 Act”) and under the Road Traffic Act 1991 as amended (whether generally or in relation to the area of the Council) (“the 1991 Act”) and of all other enabling powers, with the consent of the Oxfordshire County Council in accordance with Section 39(3) of the 1984 Act and after consulting with the Chief Officer of Police in accordance with paragraph 20 of Schedule 9 to the 1984 Act, hereby make the following Order:-

PART I
GENERAL

Commencement and Citation

1. This Order shall come into operation on the 7th day of March 2024 and may be cited as the West Oxfordshire District Council (OFF-STREET PARKING PLACES) No.1 ORDER 2021 (VARIATION No. 1) Order 2024.

Interpretation

2. In this Variation Order, except where the context otherwise requires, the following expressions have the meanings respectively assigned to them:

“**the Principal Order**” means the WEST OXFORDSHIRE DISTRICT COUNCIL (OFF-STREET PARKING PLACES) NO.1 ORDER 2021;

3. Except where the context requires otherwise, any reference in this Order to an Article or Schedule shall be construed as a reference to that Article or Schedule in this Order
4. Any reference in this Order to any enactment shall be construed as a reference to that enactment as amended, applied, consolidated, re-enacted by or as having effect by virtue of any subsequent enactment
5. The Interpretation Act 1978 shall apply for the interpretation of this Order

PART II

Amendment of the Principal Order

- 6. The First Schedule of the Principal Order shall be amended in relation to row 11 ("11. WITNEY Woolgate Car Park ") Parking Place so that Column 1 shall read: "11. WITNEY Woolgate Car Park Zones A-F Plan number 10"
- 7. The First Schedule of the Principal Order shall be further amended as follows:
 - a. To insert a new row 11A set outs as follows:

NAME AND SITUATION OF PARKING PLACE AND PLAN NO.	POSITION IN WHICH VEHICLE MAY WAIT	CLASSES OF VEHICLE	DAYS OF OPERATION OF PARKING PLACE	MAXIMUM PERIOD FOR WHICH VEHICLES MAY WAIT
1	2	3	4	5
11A. WITNEY, Woolgate Car Park Zone G Plan number 10	Wholly within a Parking Bay	Motor Cars Motor Cycles Vehicles with unladen weight not exceeding 3500kg	All days and all hours	12 hours within any 24 hour period

and

- b. To insert new plan 10 as set out in the Schedule of this Variation Order

PART III

Full Force and Effect

- 8. Save as varied by paragraphs 6 of this Order the Principal Order shall continue in full force and effect

THE COMMON SEAL of)
WEST OXFORDSHIRE DISTRICT COUNCIL)
was affixed on in the presence of:-)



Authorised Signatory


Name: ANDREA MOUSKIZ

Position: DIRECTOR OF GOVERNANCE
AND MONITORING OFFICER



THE FIRST SCHEDULE

Substitution – Plan 1

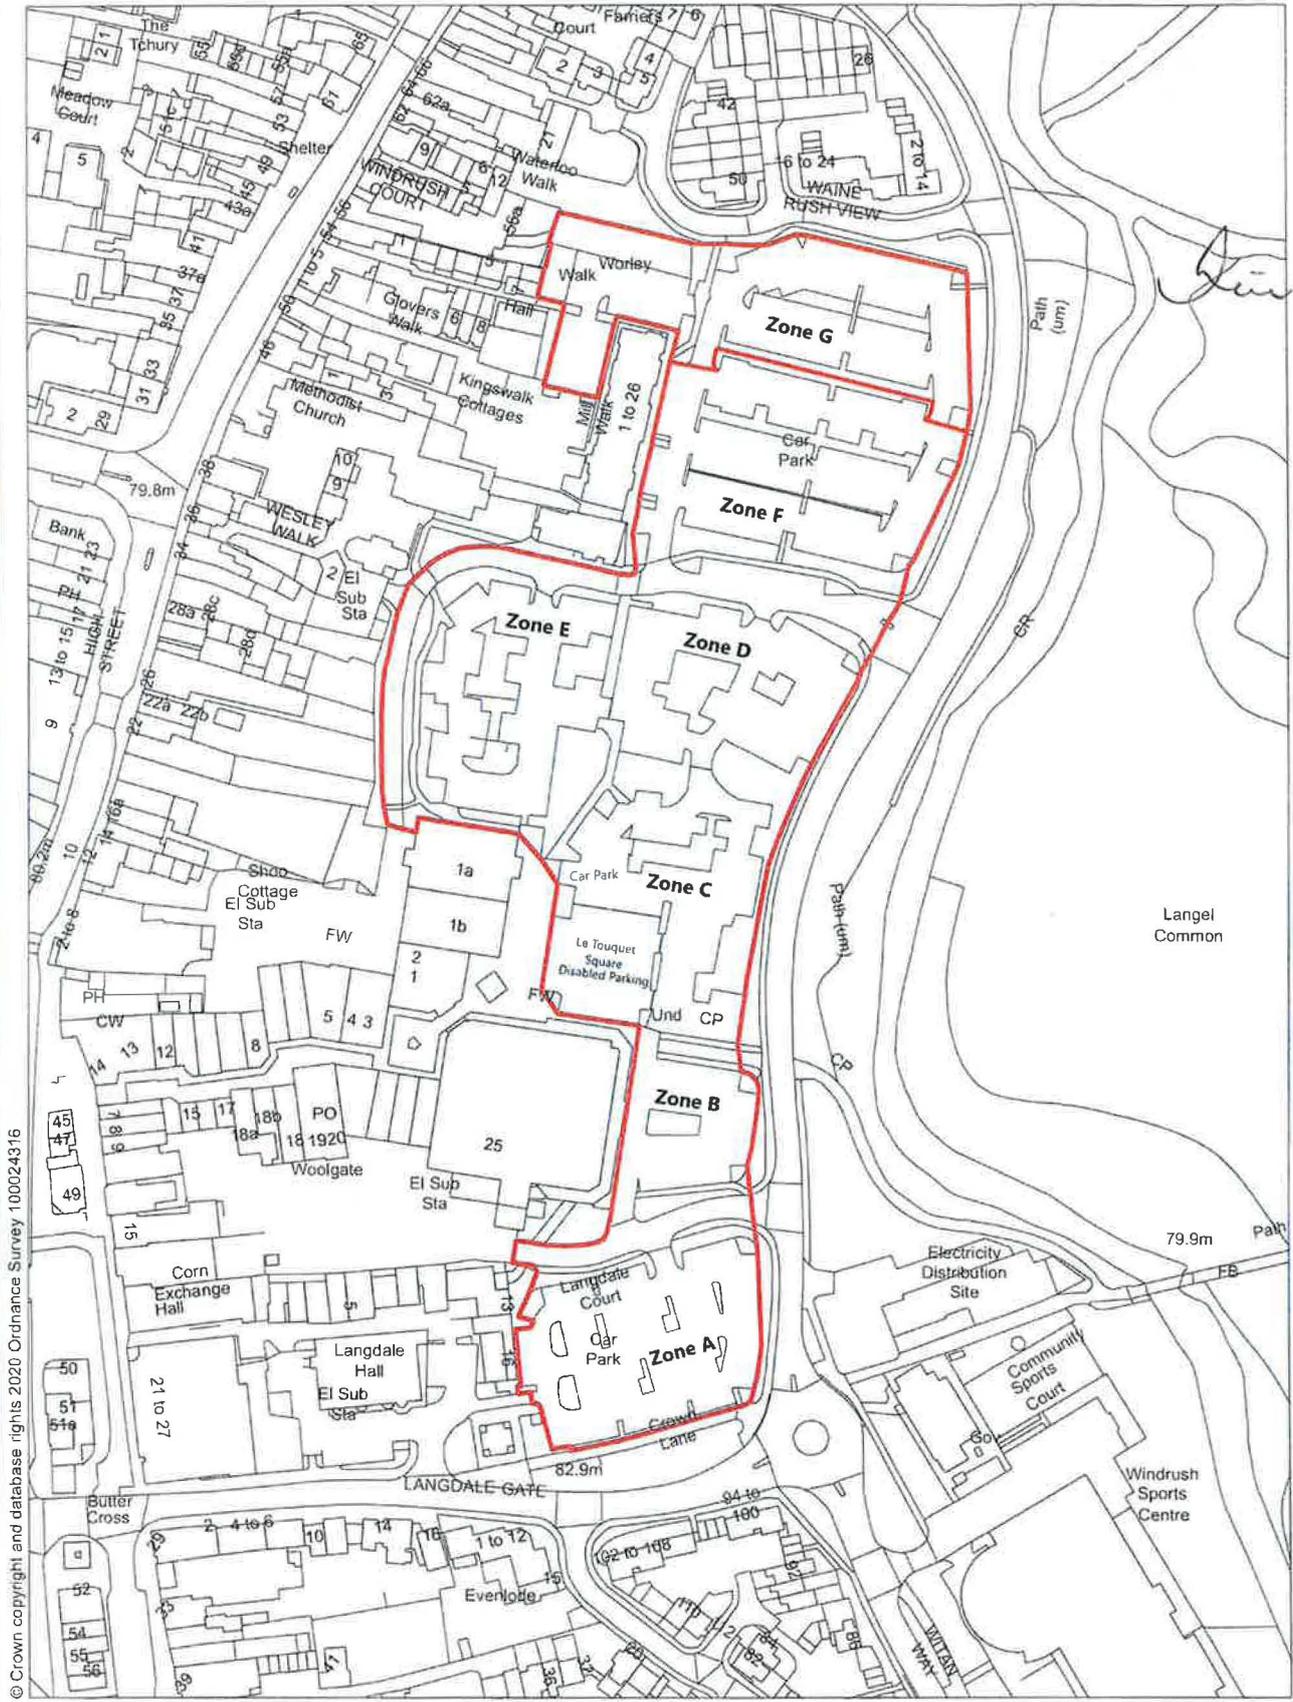

© Crown copyright and database rights 2020 Ordnance Survey 100024316

West Oxfordshire District Council
 Elmfield
 New Yatt Road
 Witney
 Oxfordshire
 OX28 1PB
 Tel: 01993 861000
 www.westoxon.gov.uk



Map Title:	Woolgate Car Park, Witney
Department:	Parking Services
Date: 27/11/2023	Scale: 1:2000

